


Roof bracing to truss
manufacturers directions.

**MANCORP
DISPLAY
HOME**

Concrete roof tiles - 25° roof pitch

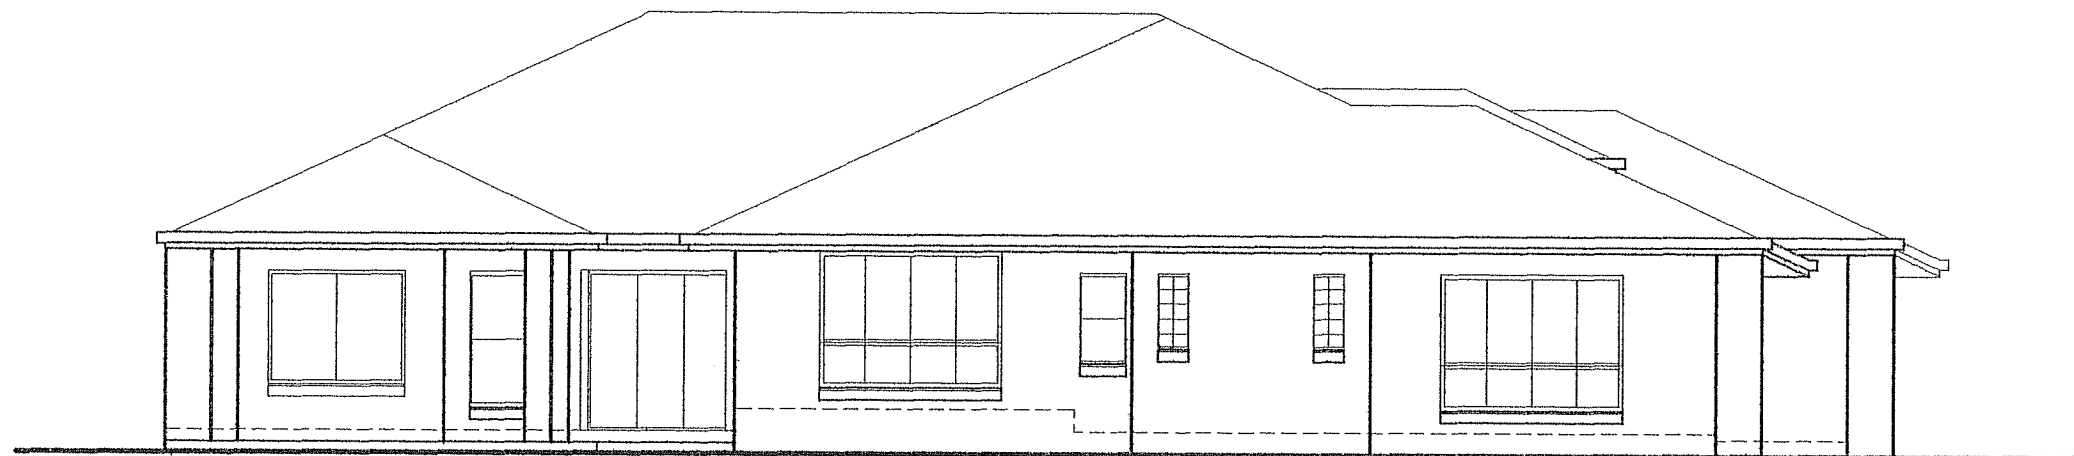


Selected finish to rendered brickwork

LEFT SIDE ELEVATION

300mm
//

Concrete roof tiles - 25° roof pitch

600mm overhangs
//

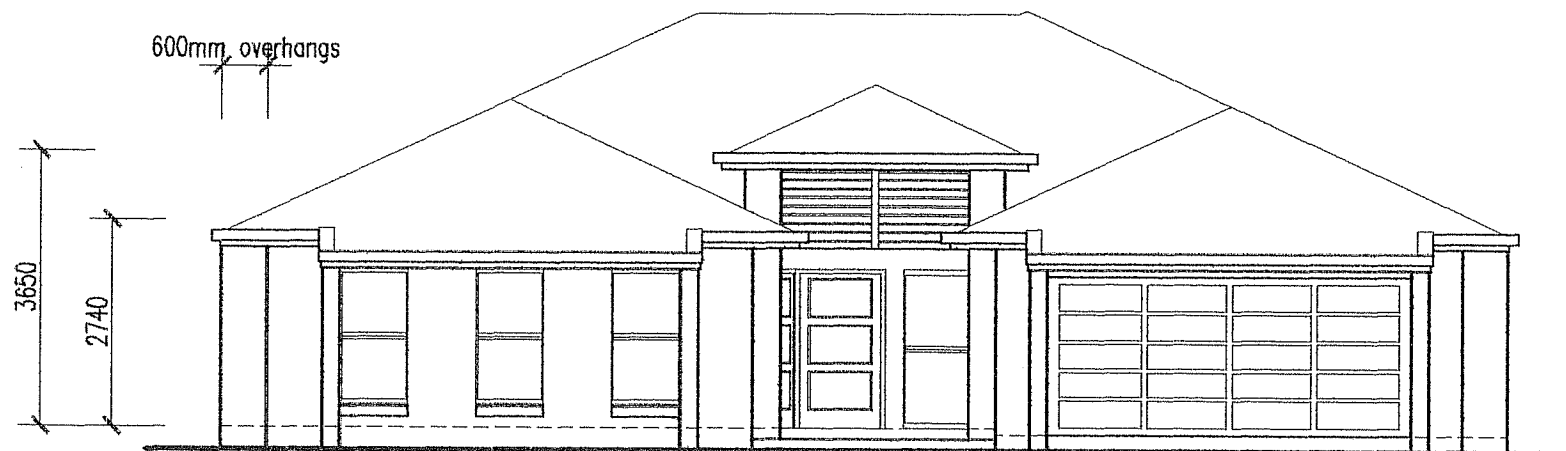

Selected finish to rendered brickwork

FRONT ELEVATION

**MANCORP
QUALITY HOMES**
PO BOX 1305, CABOOLTURE 4510
OFFICE: (07) 5495 2011
FAX: (07) 5495 2677
ACN 065 955 179

NOTE:
Confirm all dimensions prior to
commencement of construction.
Do not scale. Use written
dimensions only.

job description
NEW RESIDENCE
owners name
MANCORP DEV. GROUP P/L.


job address
LOT 84
STARLING STREET,
MANGO HILL.

scale
1:100
date
DEC. 05


drawing no.
MAN0608/3

Roof bracing to truss
manufacturers directions.

**MANCORP
DISPLAY
HOME**

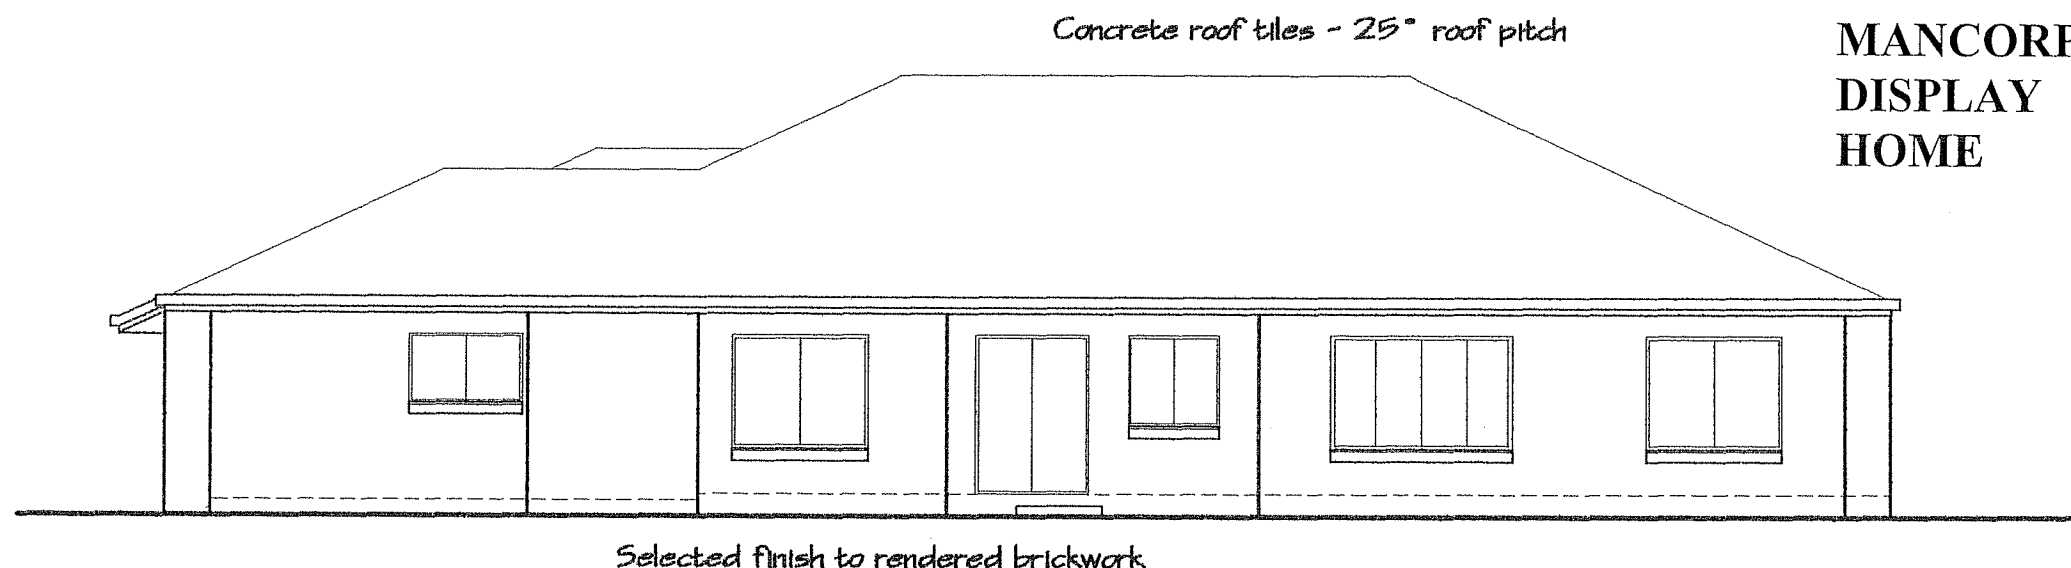

RIGHT SIDE ELEVATION

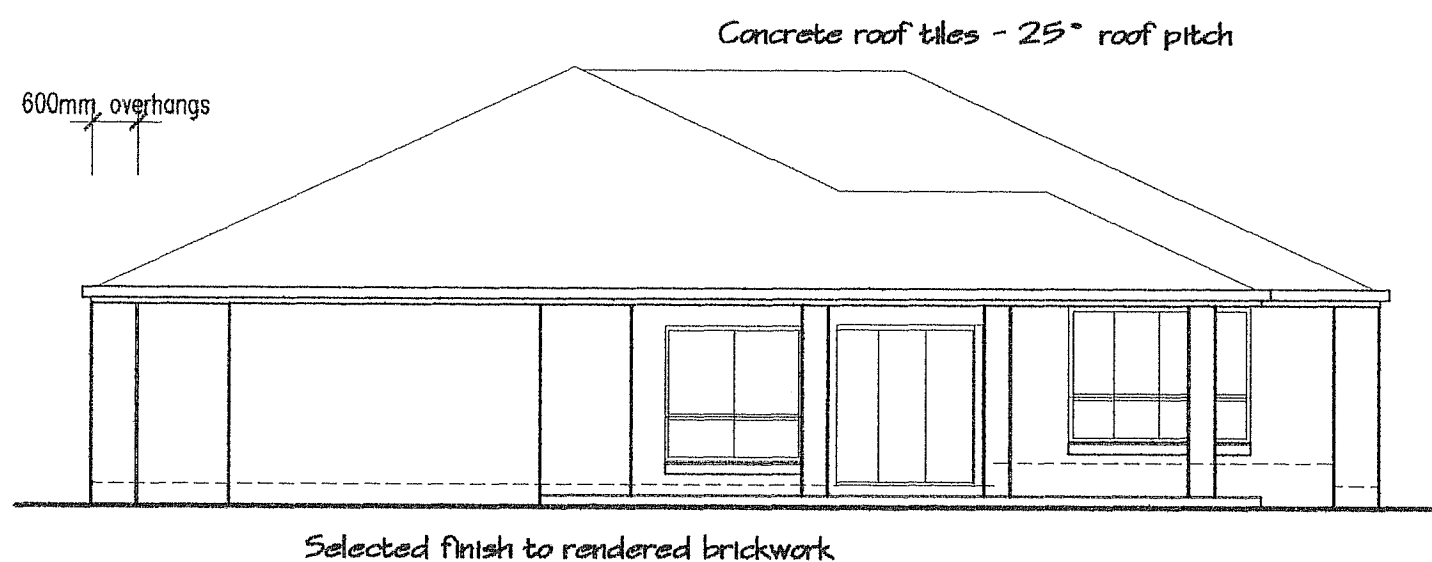

REAR ELEVATION



NOTE:
Confirm all dimensions prior to
commencement of construction.
Do not scale. Use written
dimensions only.

job description
NEW RESIDENCE
owners name
MANCORP DEV. GROUP P/L.

job address
LOT 84
STARLING STREET,
MANGO HILL.

scale
1:100
date
DEC. 05

drawing no.
MANO608/4