
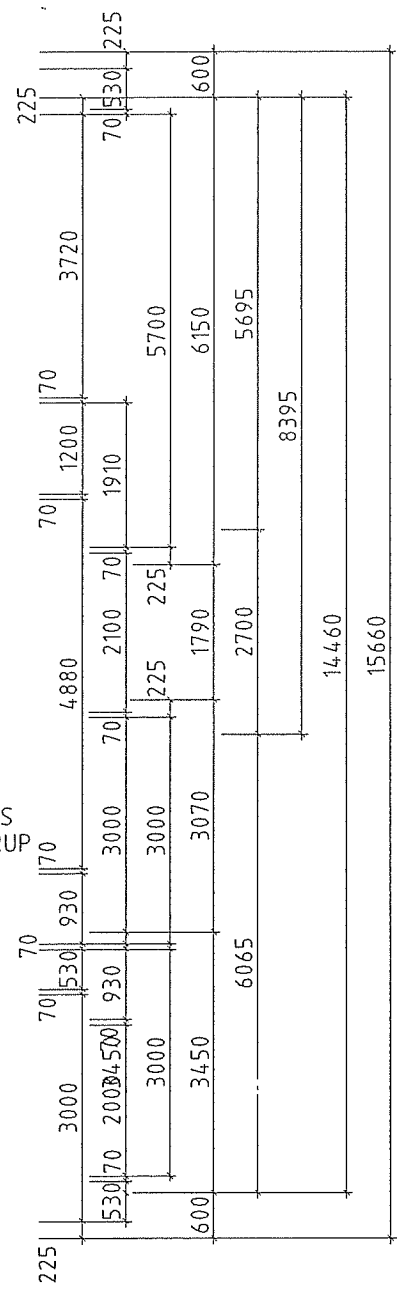


TIE DOWN FOR OPENINGS WHICH SUPPORT GIRDER TRUSSES BY TRUSS MANUFACTURER

LINTEL SIZES TO BE PROVIDED BY TRUSS MANUFACTURER FOR OPENINGS WHICH SUPPORT GIRDER TRUSSES

CERTIFICATION REQUIRED FOR ALL PRE-ENGINEERED PRODUCTS

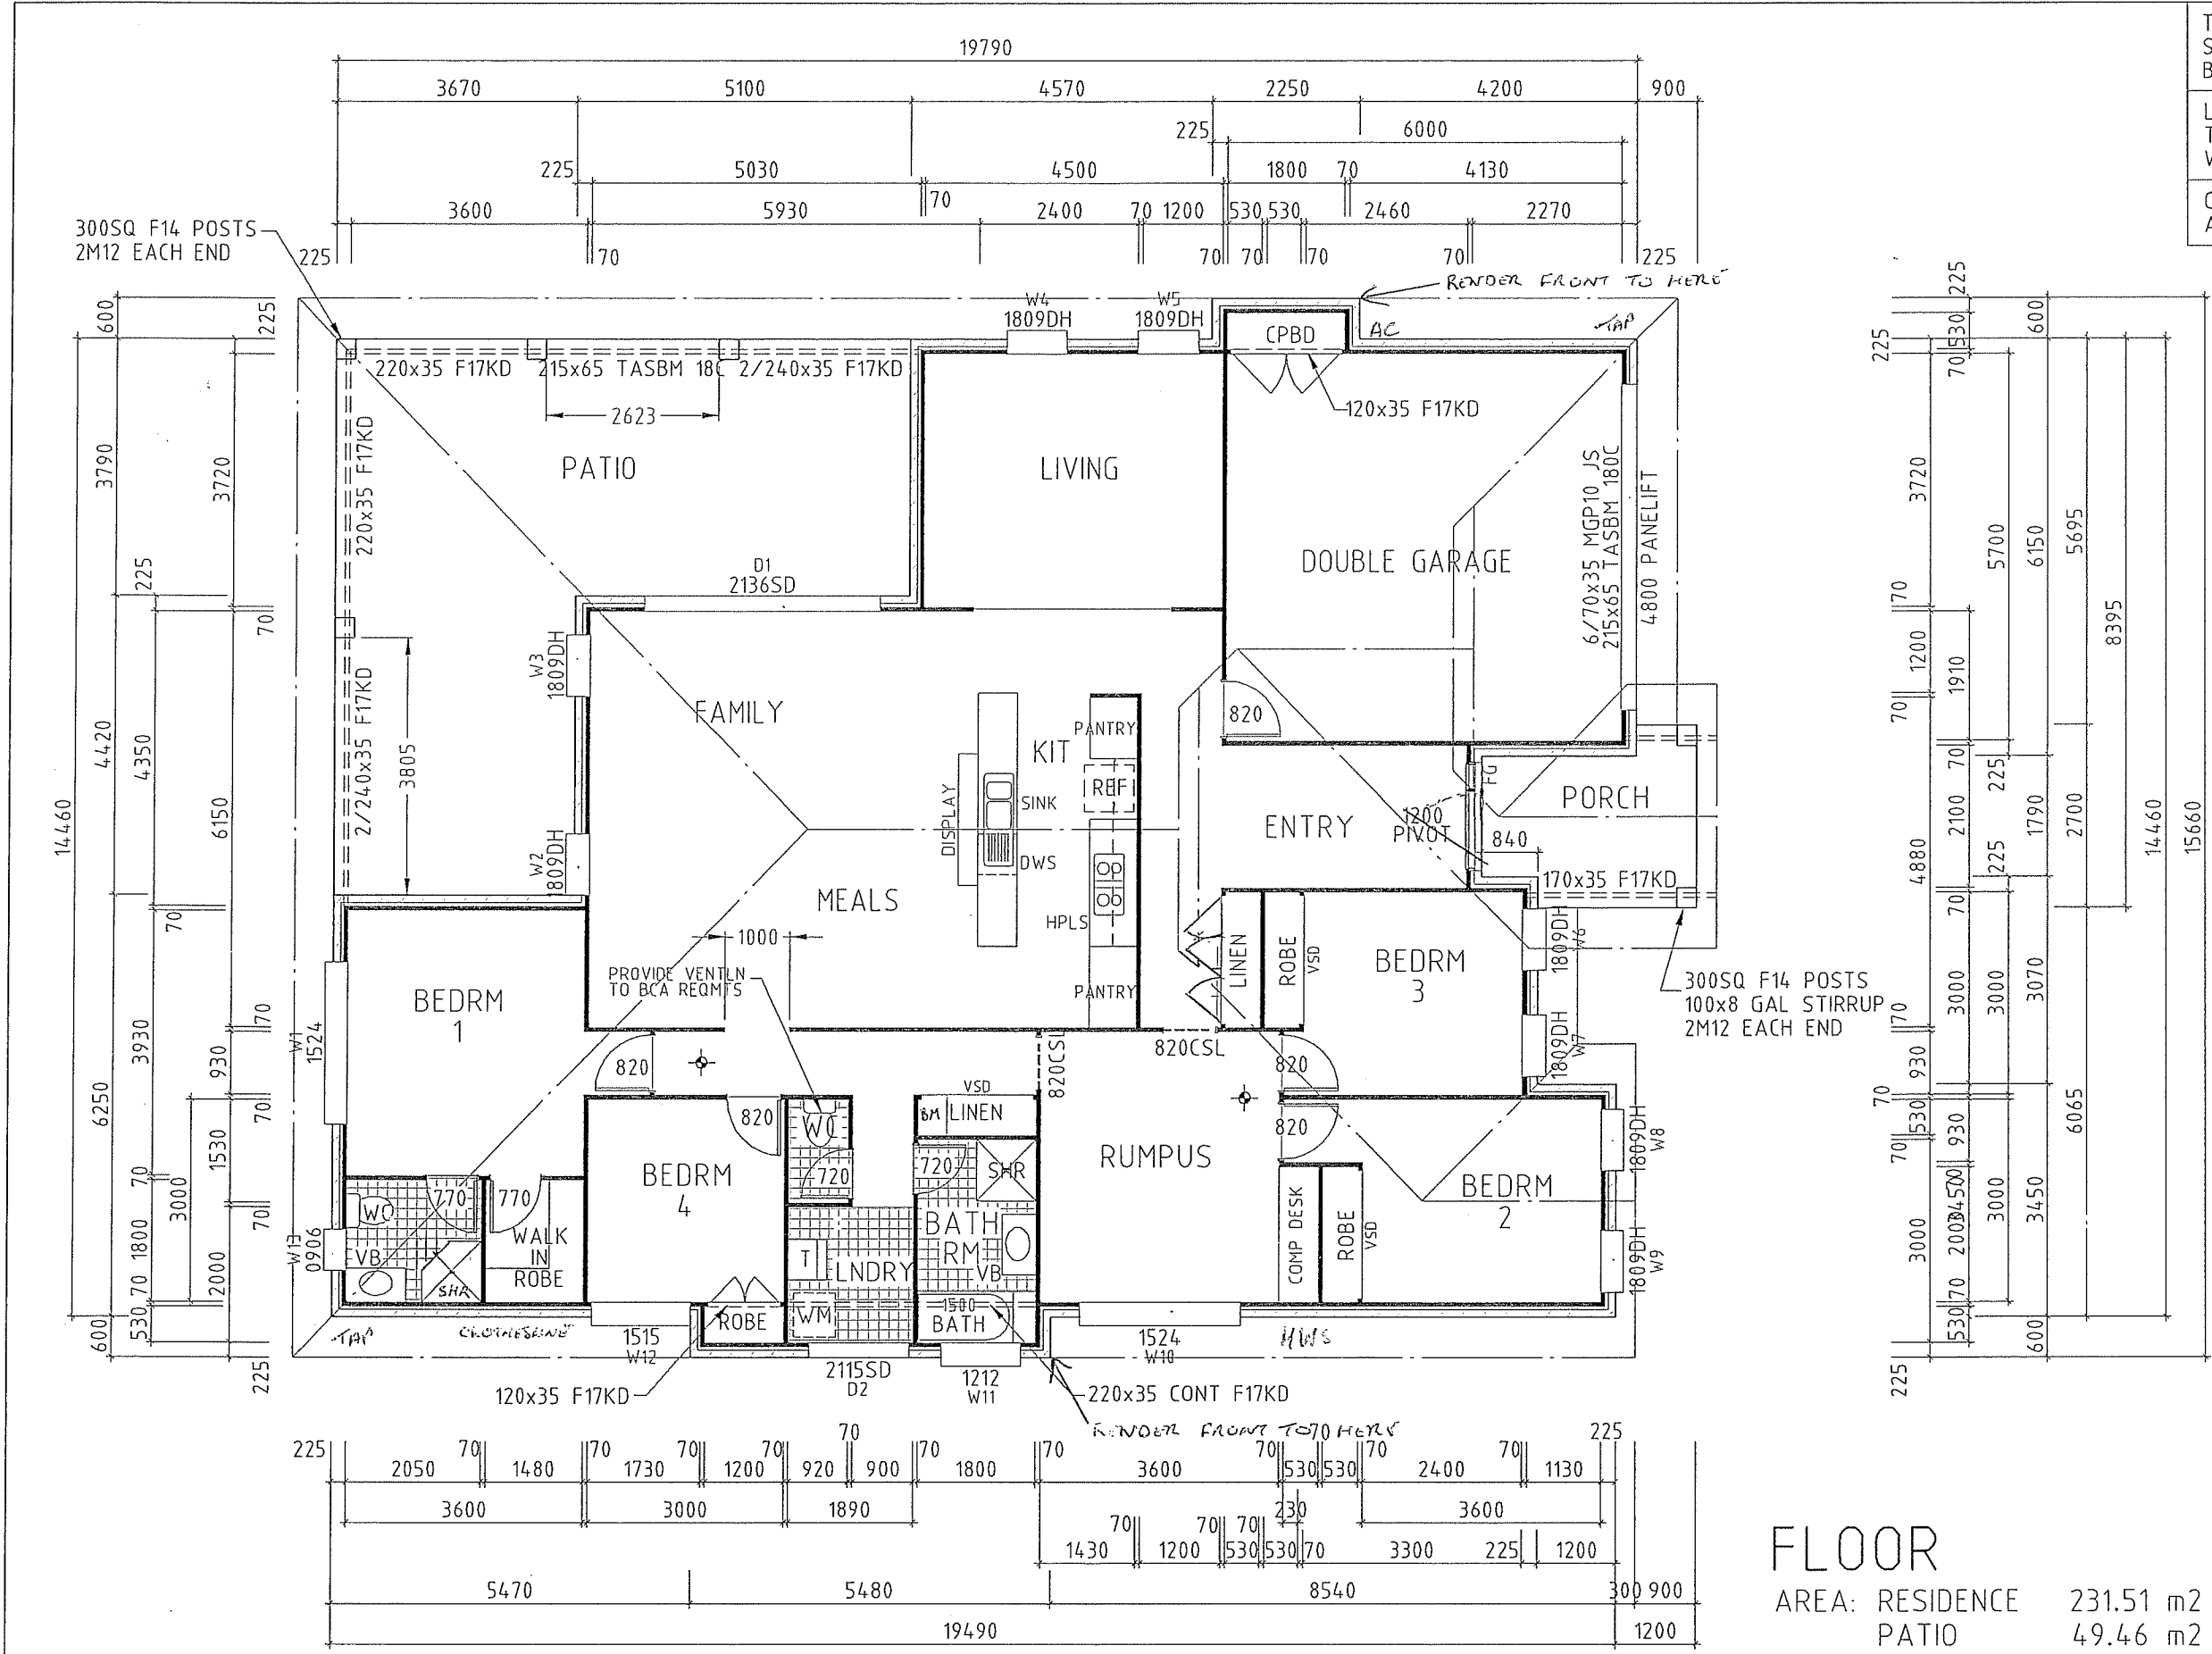

**FLOOR**

AREA:	RESIDENCE	231.51 m <sup>2</sup>
	PATIO	49.46 m <sup>2</sup>
	PORCH	7.32 m <sup>2</sup>
	TOTAL:	288.29 m <sup>2</sup>

MODIFIED STIRLING 240-EXTENDED PORCH

DESIGN WIND: N3 ☉ SMOKE DETECTOR

PROPOSED RESIDENCE FOR MANCORN DEV CORP  
AT LOT




DRAWN	DT	D G THOMAS- BLDG DESIGNER. LIC No 65753
DATE	8-11-06	LICENCED UNDER ORBSA ACT 1991
SCALE	1:100 & AC SHOWN	

**BURPENGARY  
DRAFTING  
SERVICE**

PH: (07) 5497 9844

DRAWING No ©  
**06864-1**



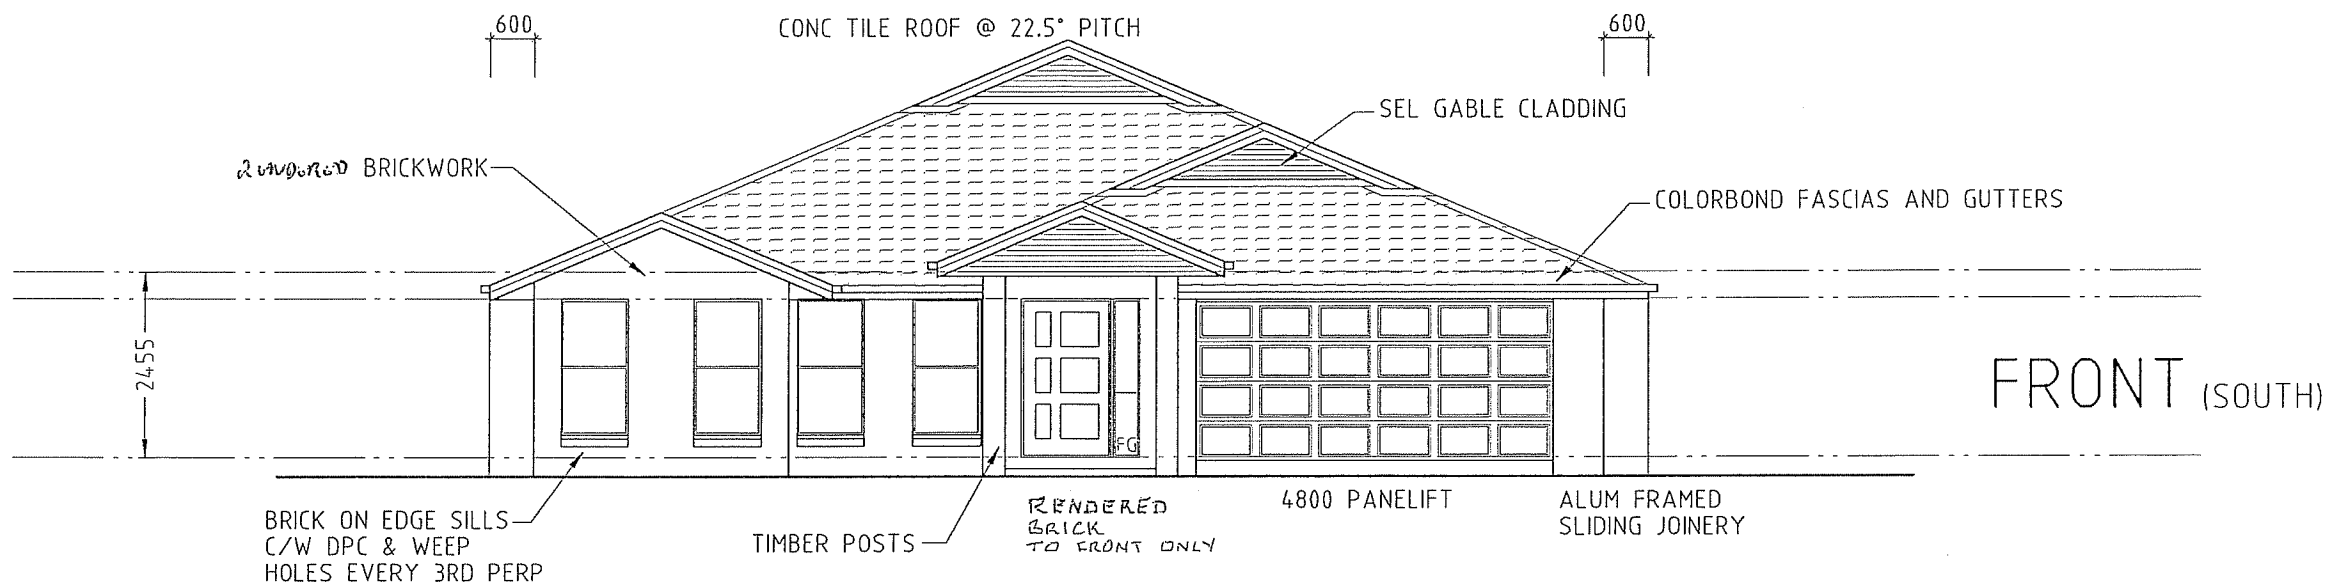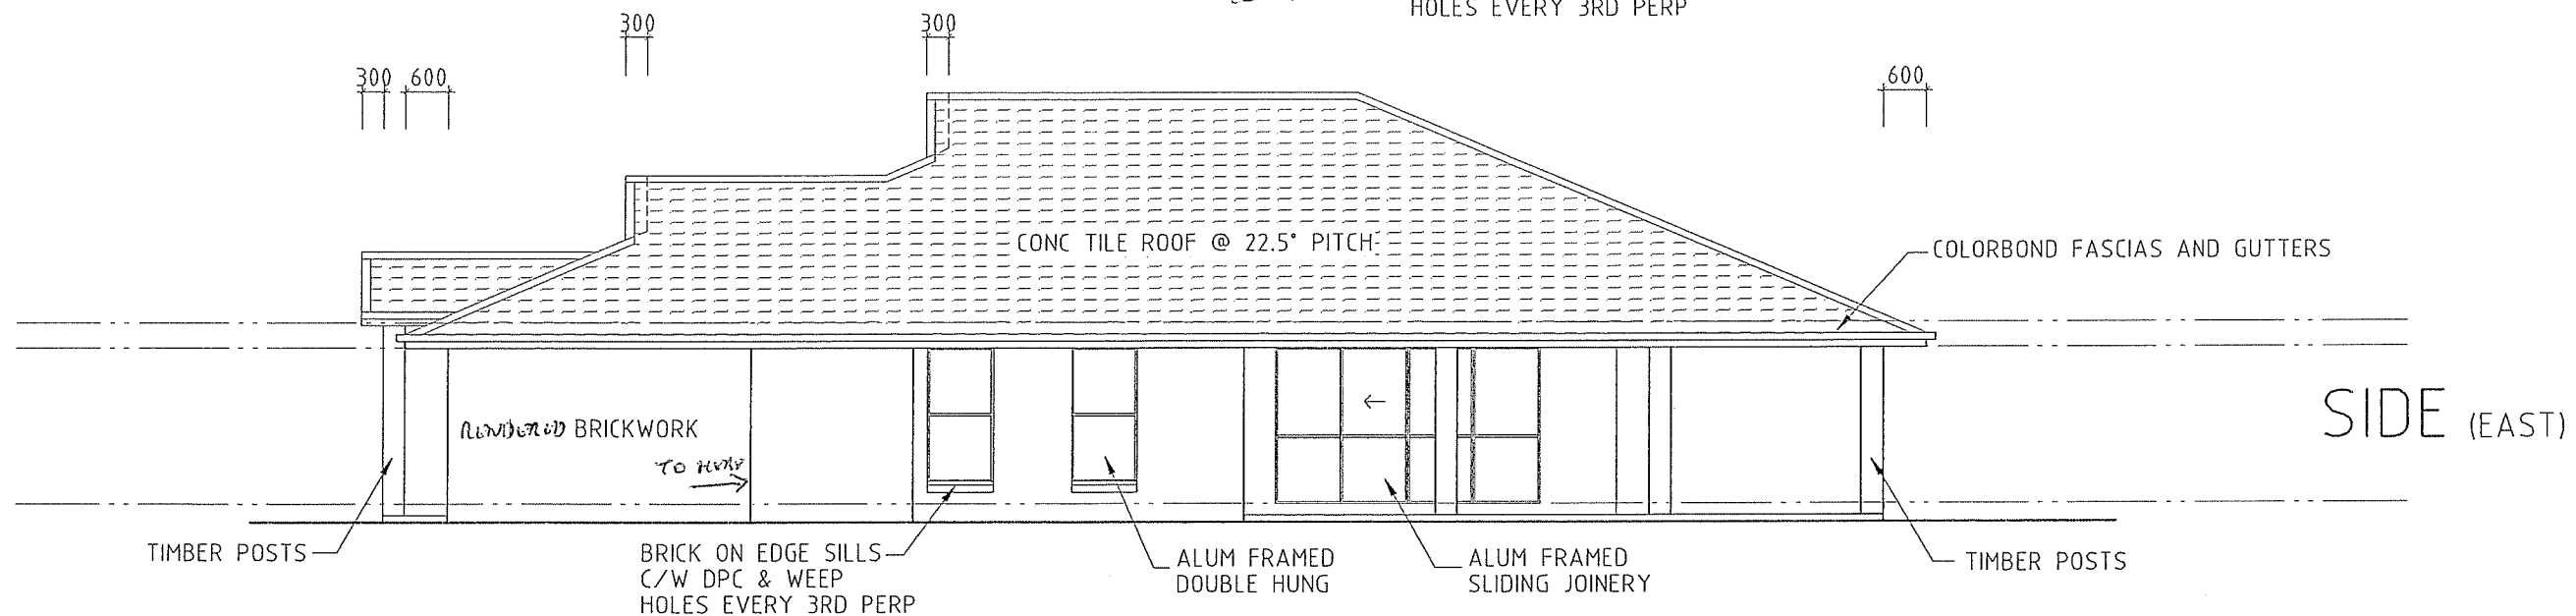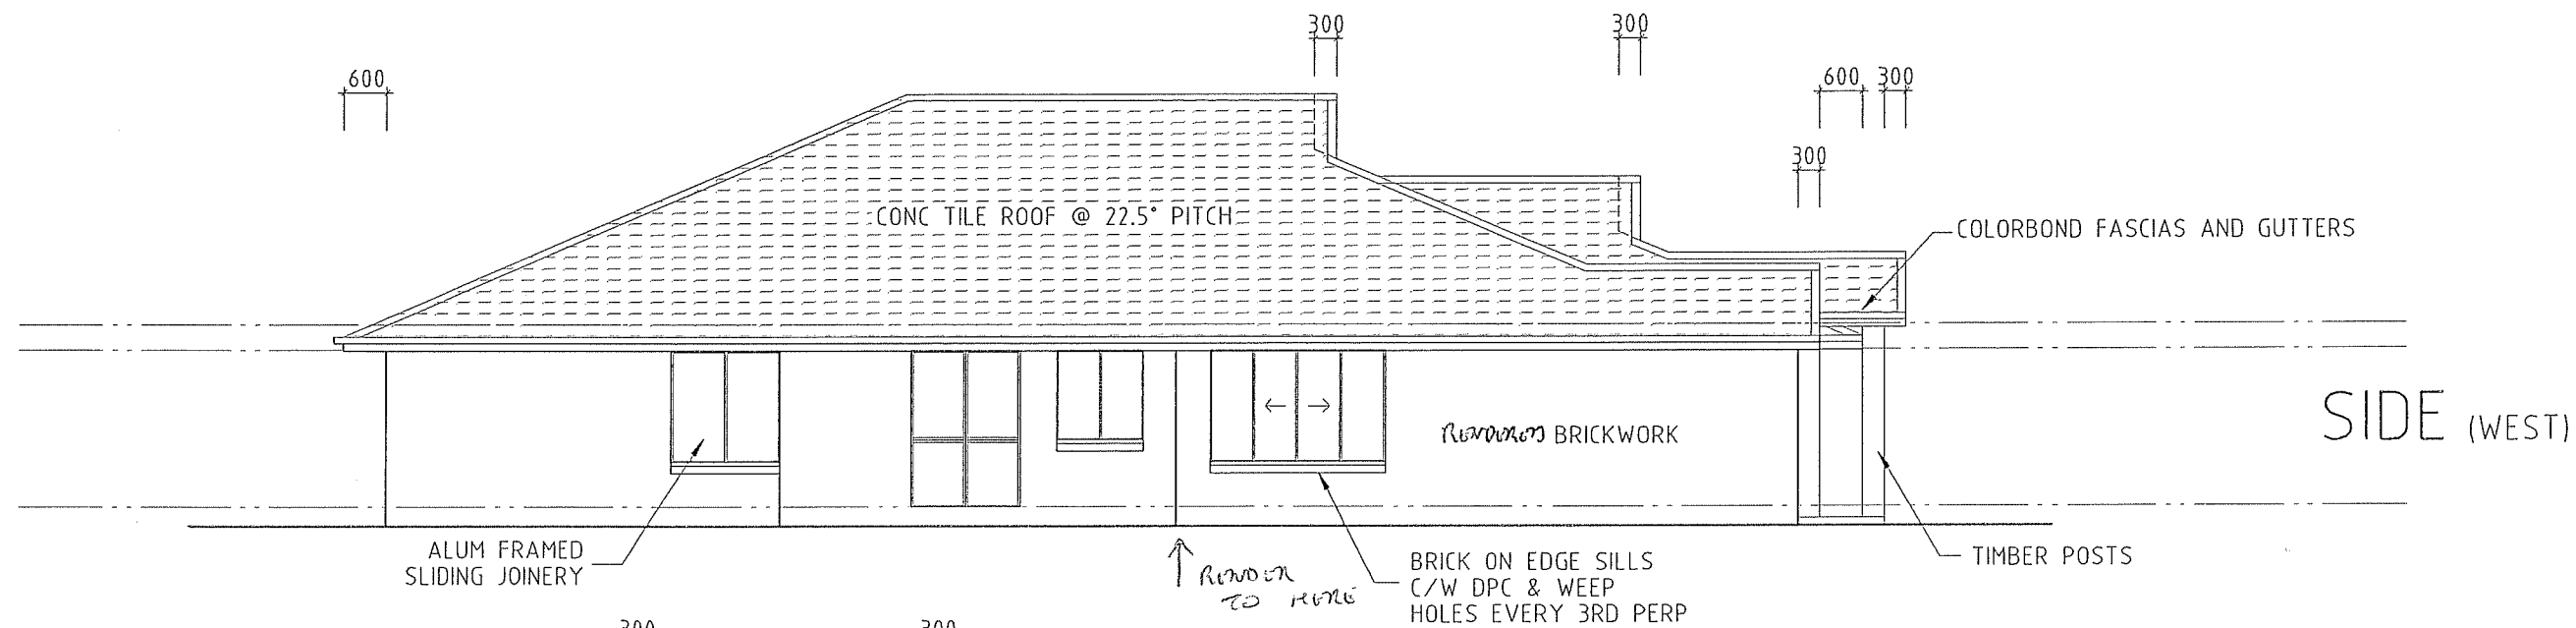

**MANCORG**  
 QUALITY HOMES  
 PO BOX 1305 CABOOLTURE 4510  
 OFFICE: 07 5495 2011  
 FAX: 07 5495 2677  
 ACN: 065 955 179


PROPOSED RESIDENCE FOR MANCORG DEV CORP  
 AT LOT

DRAWN	DT	D G THOMAS- BLDG DESIGNER. LIC No 65753
DATE	8-11-06	LICENCED UNDER QBSA ACT 1991
SCALE	1:100 & AS SHOWN	

**BURPENGARY  
 DRAFTING  
 SERVICE**  
 PH: (07) 5497 9844

DRAWING No ©  
 06864-3


ROOF FRAMING:  
 ROOF TRUSSES @ 600 CRS  
 METAL ROOF BATTENS @ 330 CRS  
 METAL CEILING BATTENS @ 600 CRS  
 ALL FIXED TO MANUFS SPECN

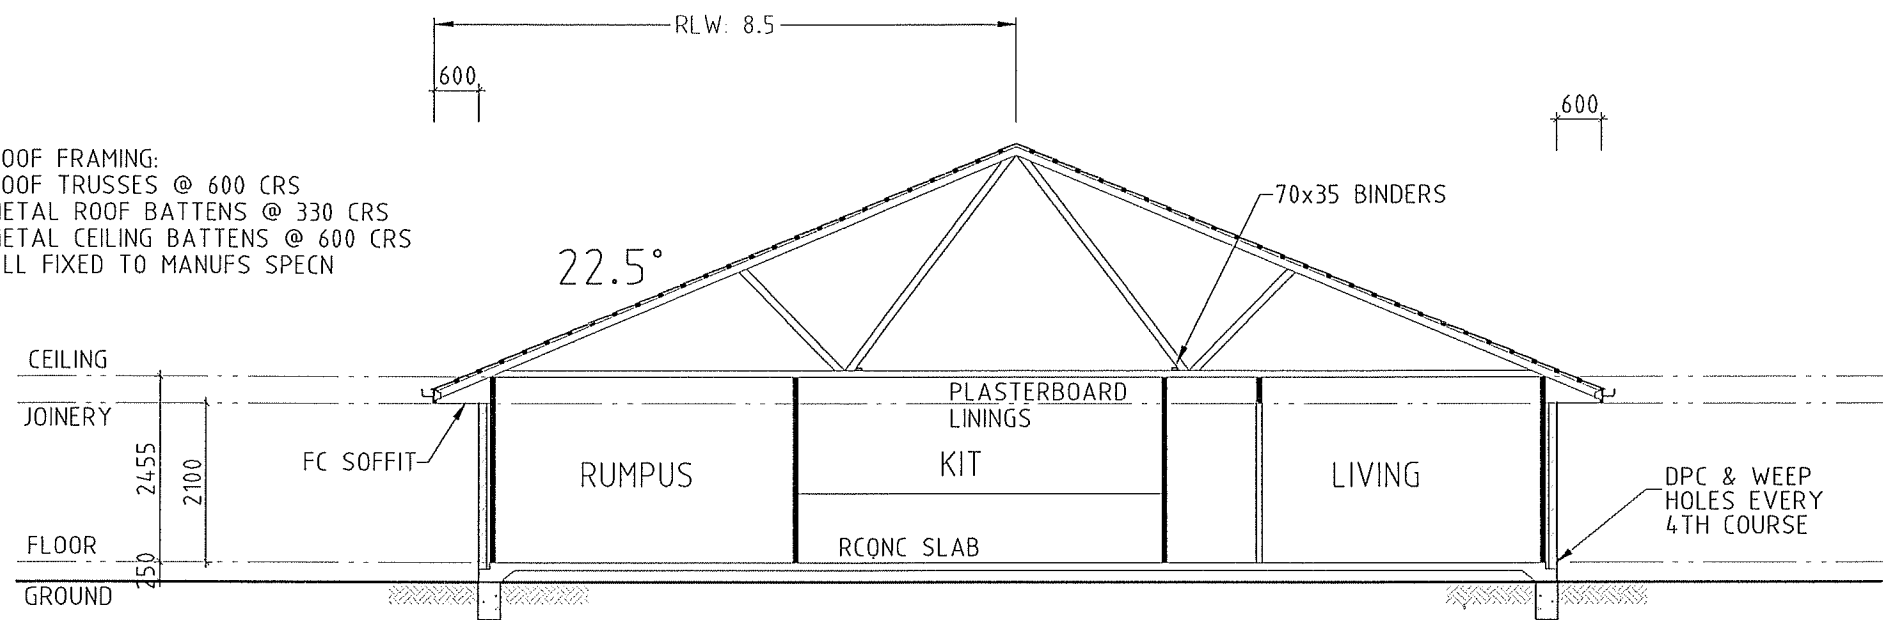

SEE ENGINEER'S DRAWING  
 FOR RCONC SLAB &  
 FOOTING DETAILS

SECTION

JOINERY: N3		ALL TINTED			
MARK	DESCRIPTION	SIZE	LINTEL F17KD	JAMB STUDS MGP10	REMARKS
W1	ALUM FRMD SLIDING WINDOW	1524	190x35	3/70x35	
W2	ALUM FRAMED DOUBLE HUNG	1809	90x35	2/70x35	
W3	"	1809	120x35	2/70x35	
W4	"	1809	120x35	2/70x35	
W5	"	1809	90x35	2/70x35	
W6	"	1809	90x35	2/70x35	
W7	"	1809	90x35	2/70x35	
W8	"	1809	90x35	2/70x35	
W9	"	1809	90x35	2/70x35	
W10	ALUM FRMD SLIDING WINDOW	1524	2/220x35	4/70x35	
W11	"	1212	-		OBS
W12	"	1515	170x35	3/70x35	
W13	"	0906	90x35	2/70x35	PV/OBS
D1	ALUM FRAMED SLIDING DOOR	2136	2/190x35	3/70x35	
D2	"	2115	-		

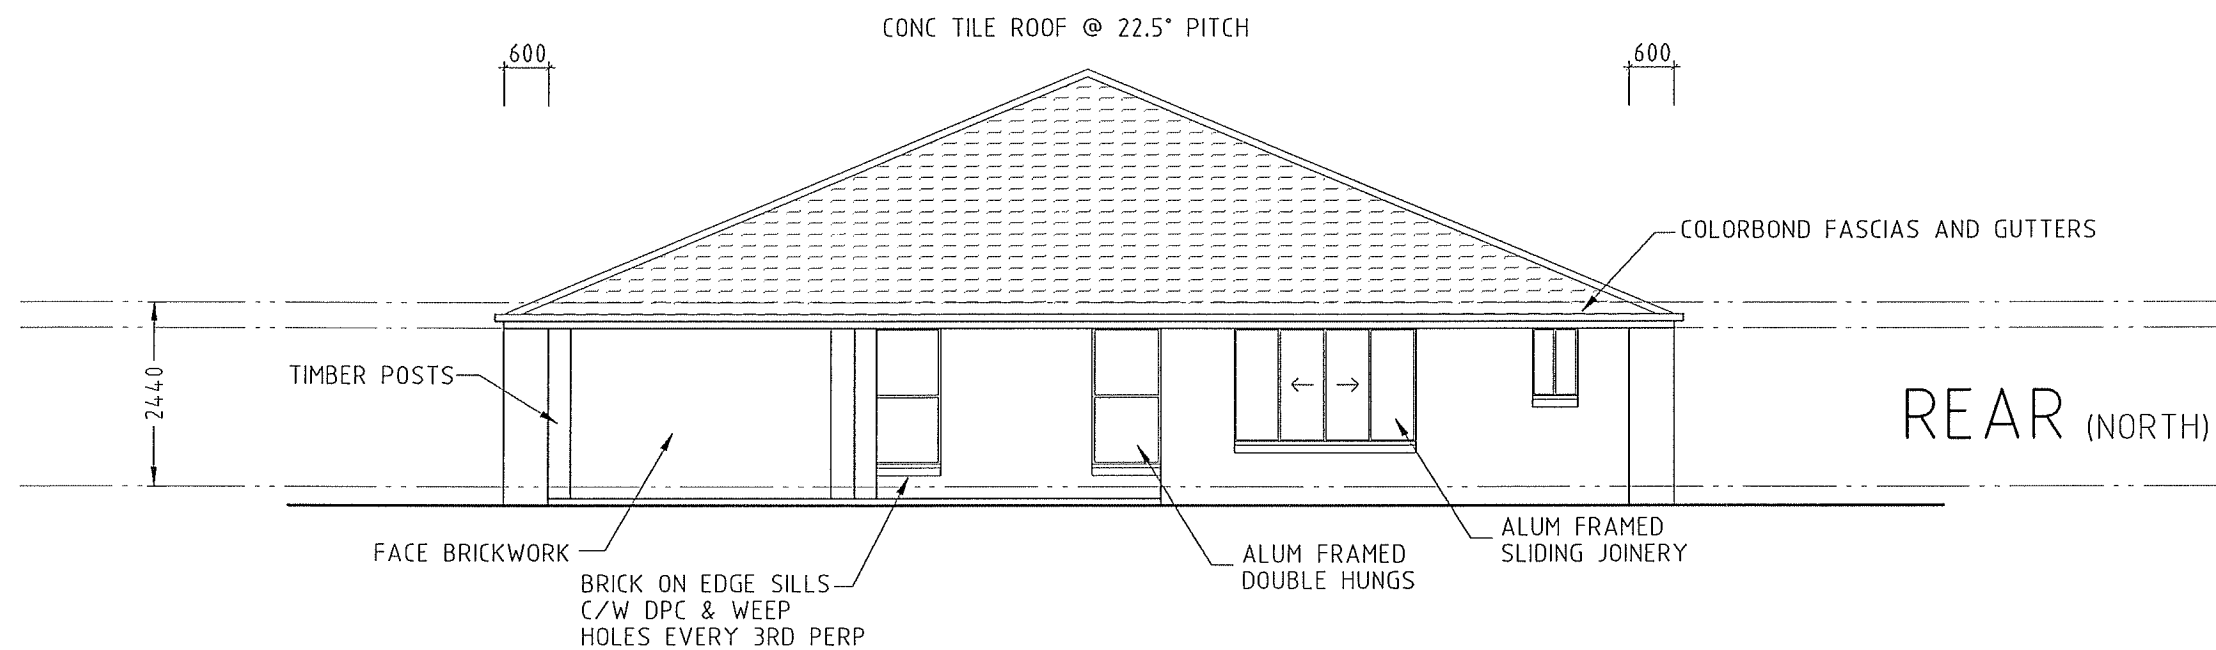

**MANCORN**  
 QUALITY HOMES  
 PO BOX 1305 CABOOLTURE 4510  
 OFFICE: 07 5495 2011  
 FAX: 07 5495 2677  
 ACN: 065 955 179

PROPOSED RESIDENCE FOR MANCORN DEV CORP  
 AT LOT 503 PONTIAC CIRCUIT WARNER

DRAWN	DT	D G THOMAS- BLDG DESIGNER. LIC No 65753
DATE	8-11-06	
SCALE	1:100 & AS SHOWN	LICENCED UNDER QBSA ACT 1991

**BURPENGARY  
 DRAFTING  
 SERVICE**  
 PH: (07) 5497 9844

DRAWING No ©  
 06864-4